



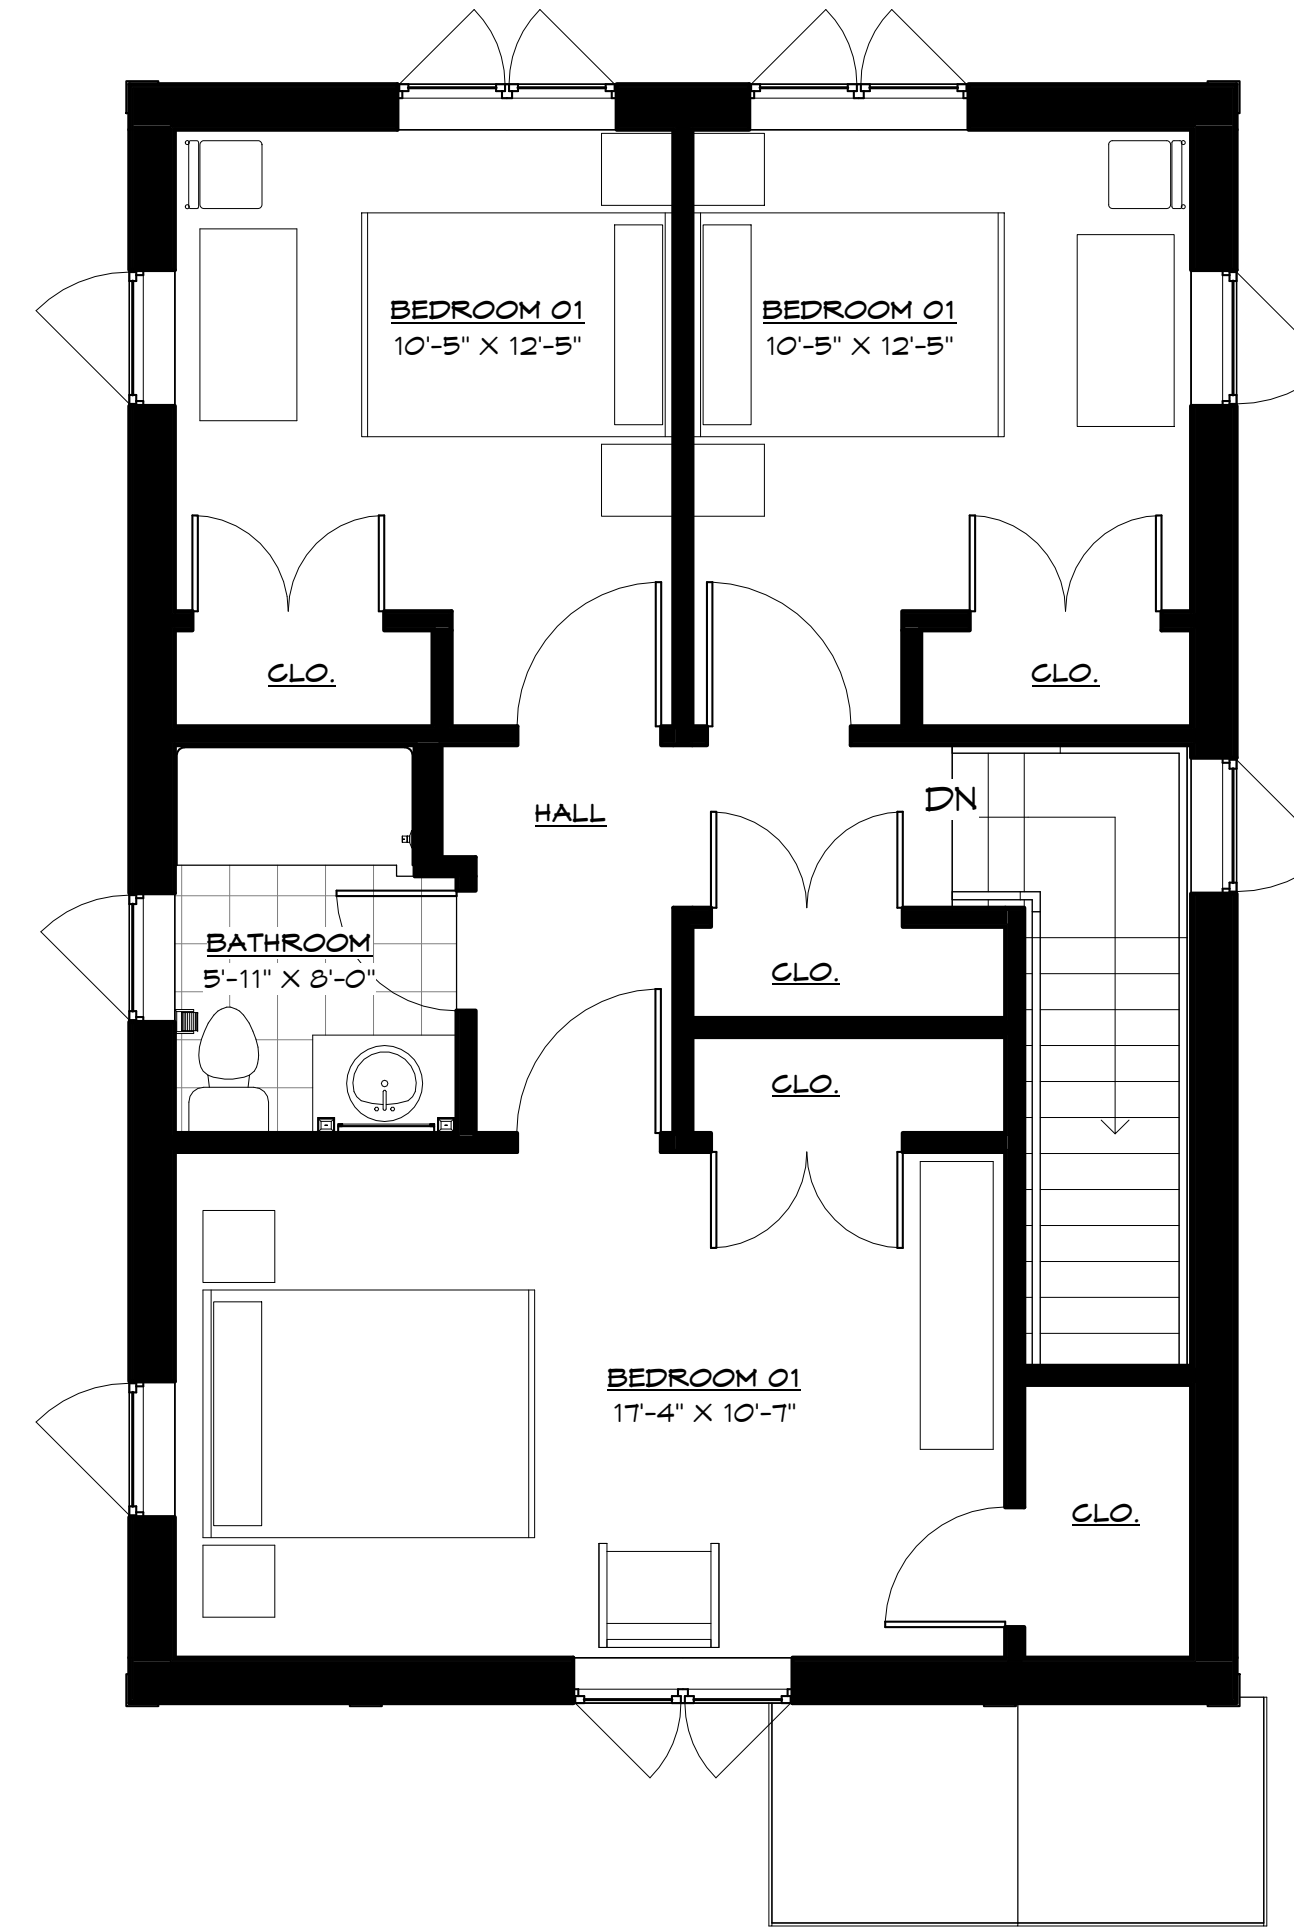


② SECOND FLOOR PRESENTATION
1/4" = 1'-0"

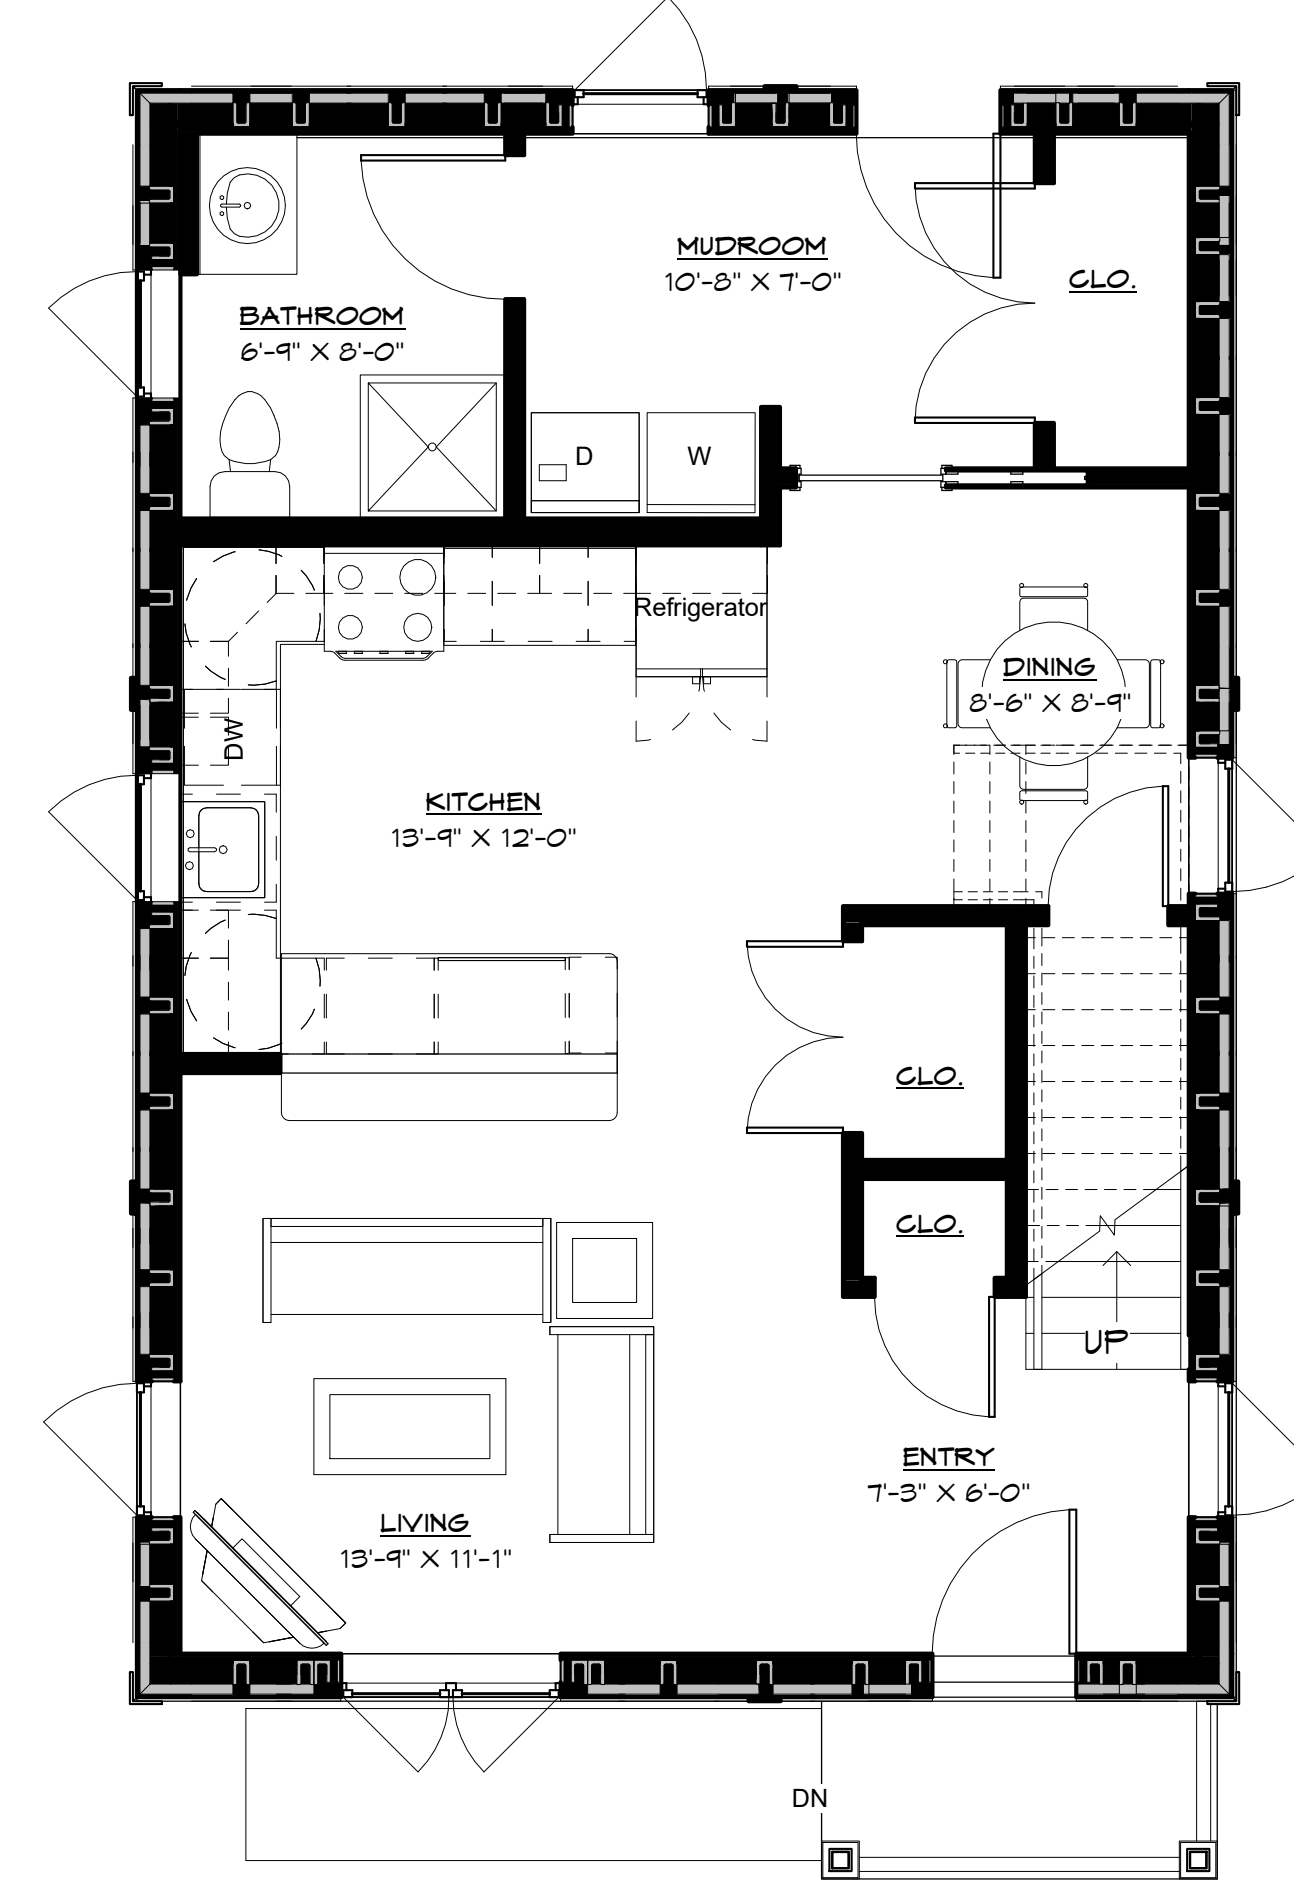


① FIRST FLOOR PRESENTATION
1/4" = 1'-0"




REVISION		
NO	DESC	DATE

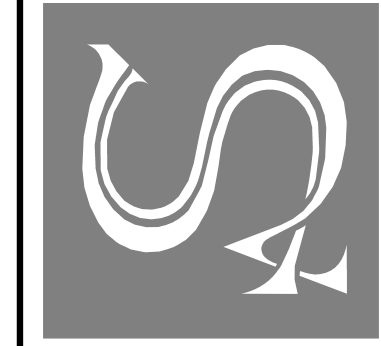

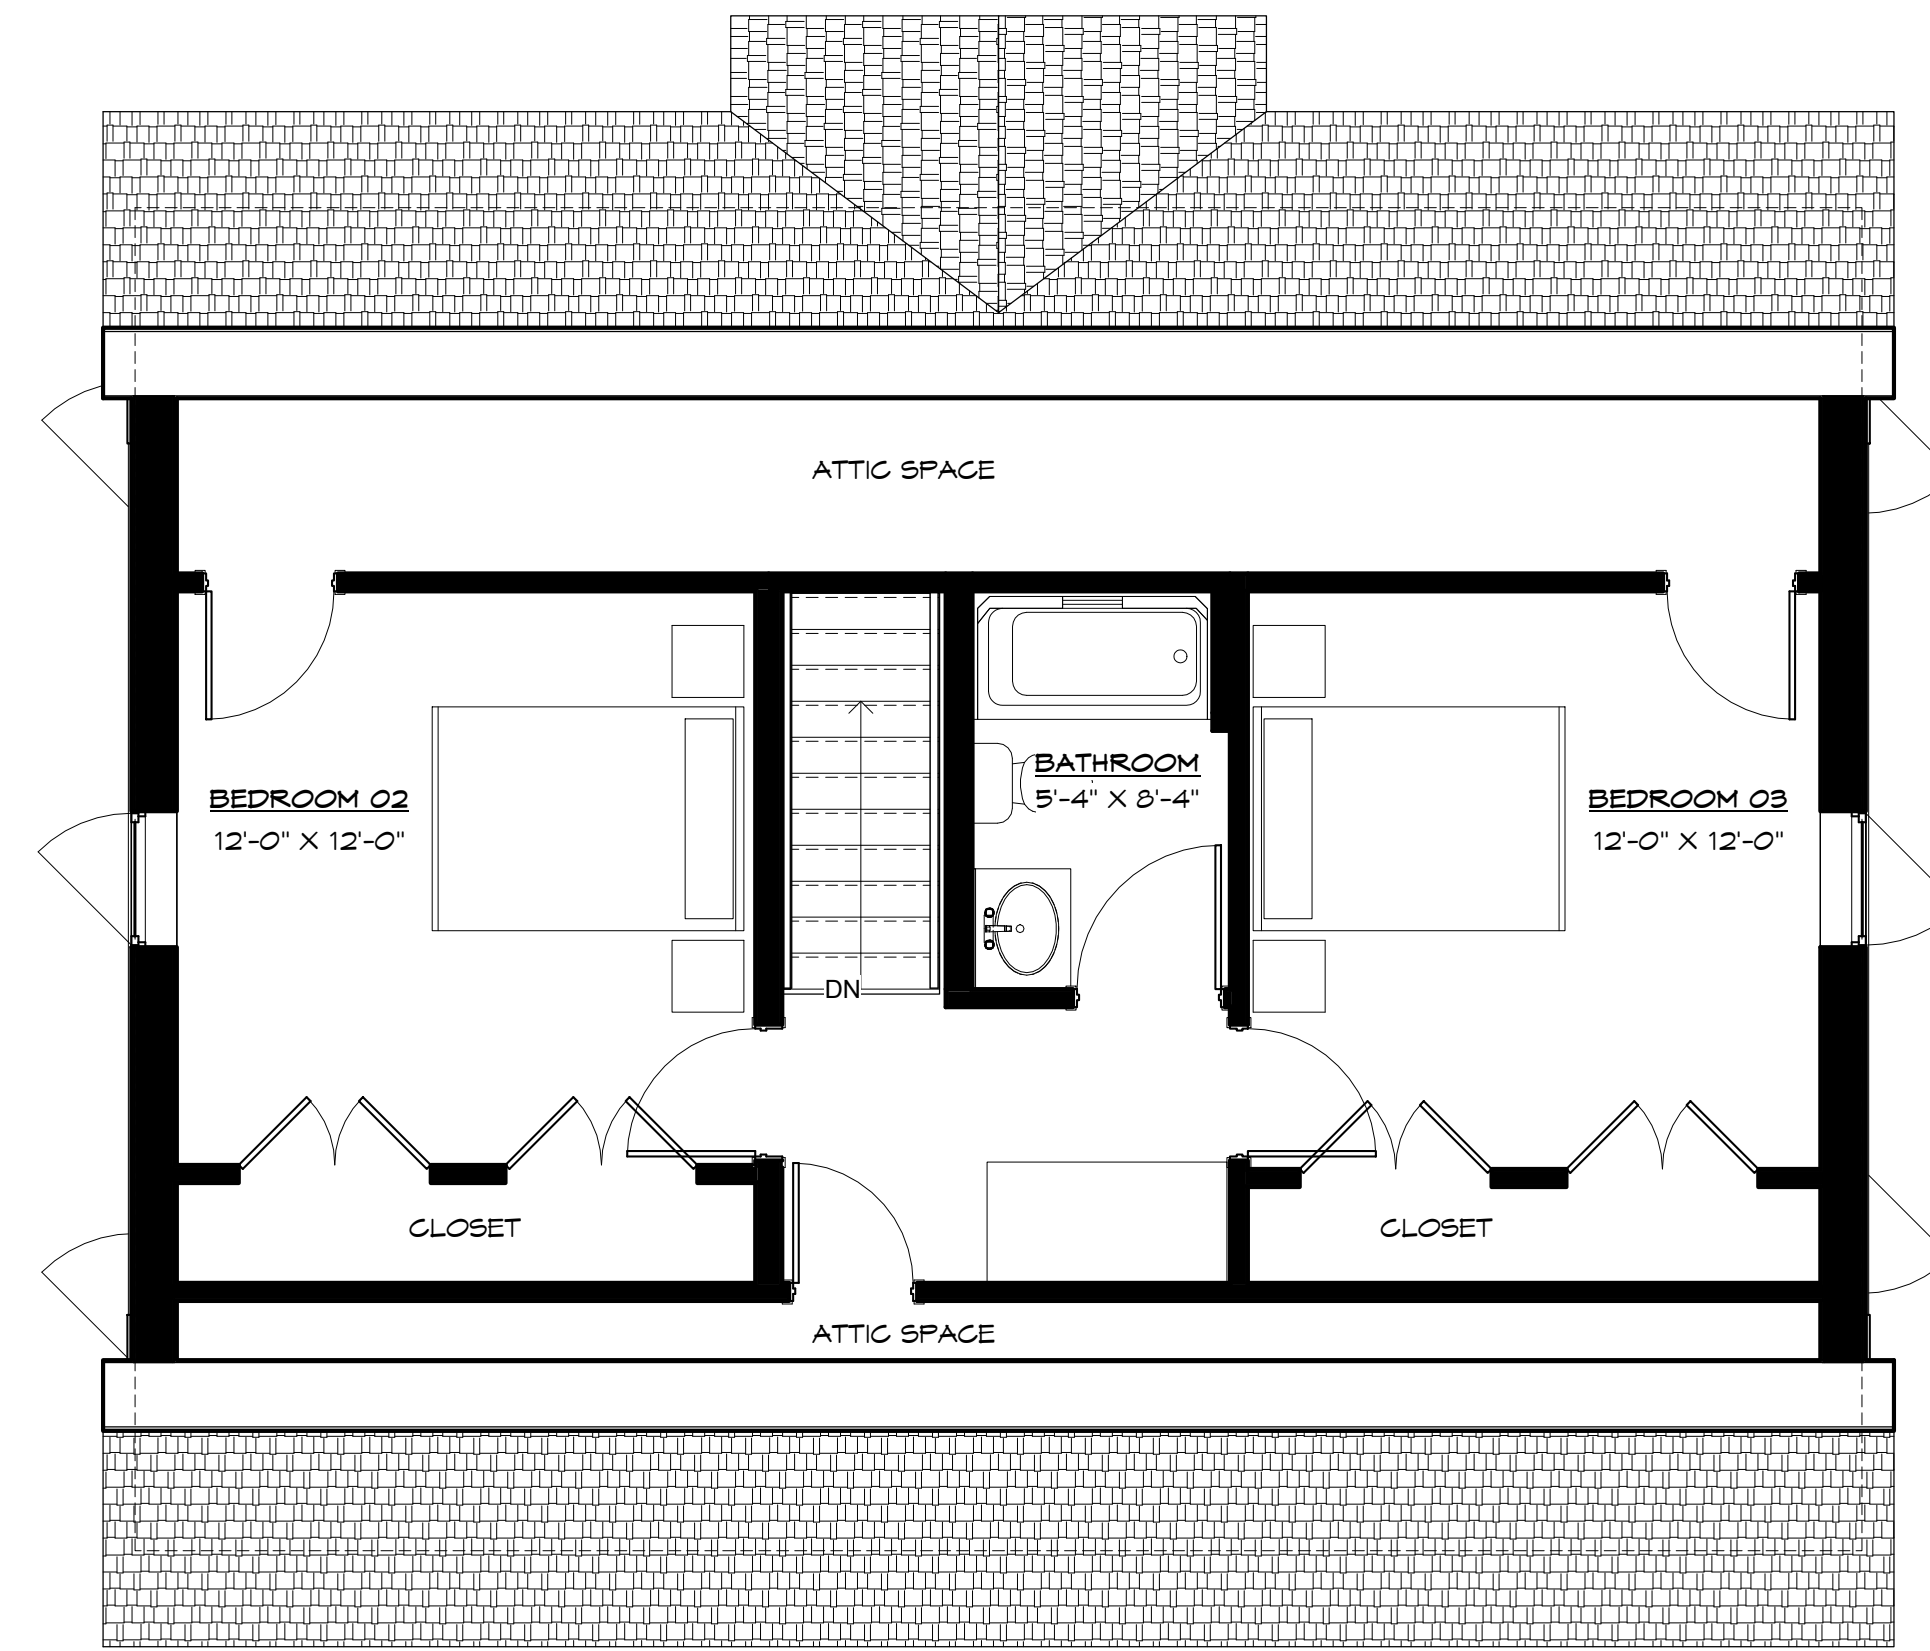

② SECOND FLOOR PRESENTATION
1/4" = 1'-0"

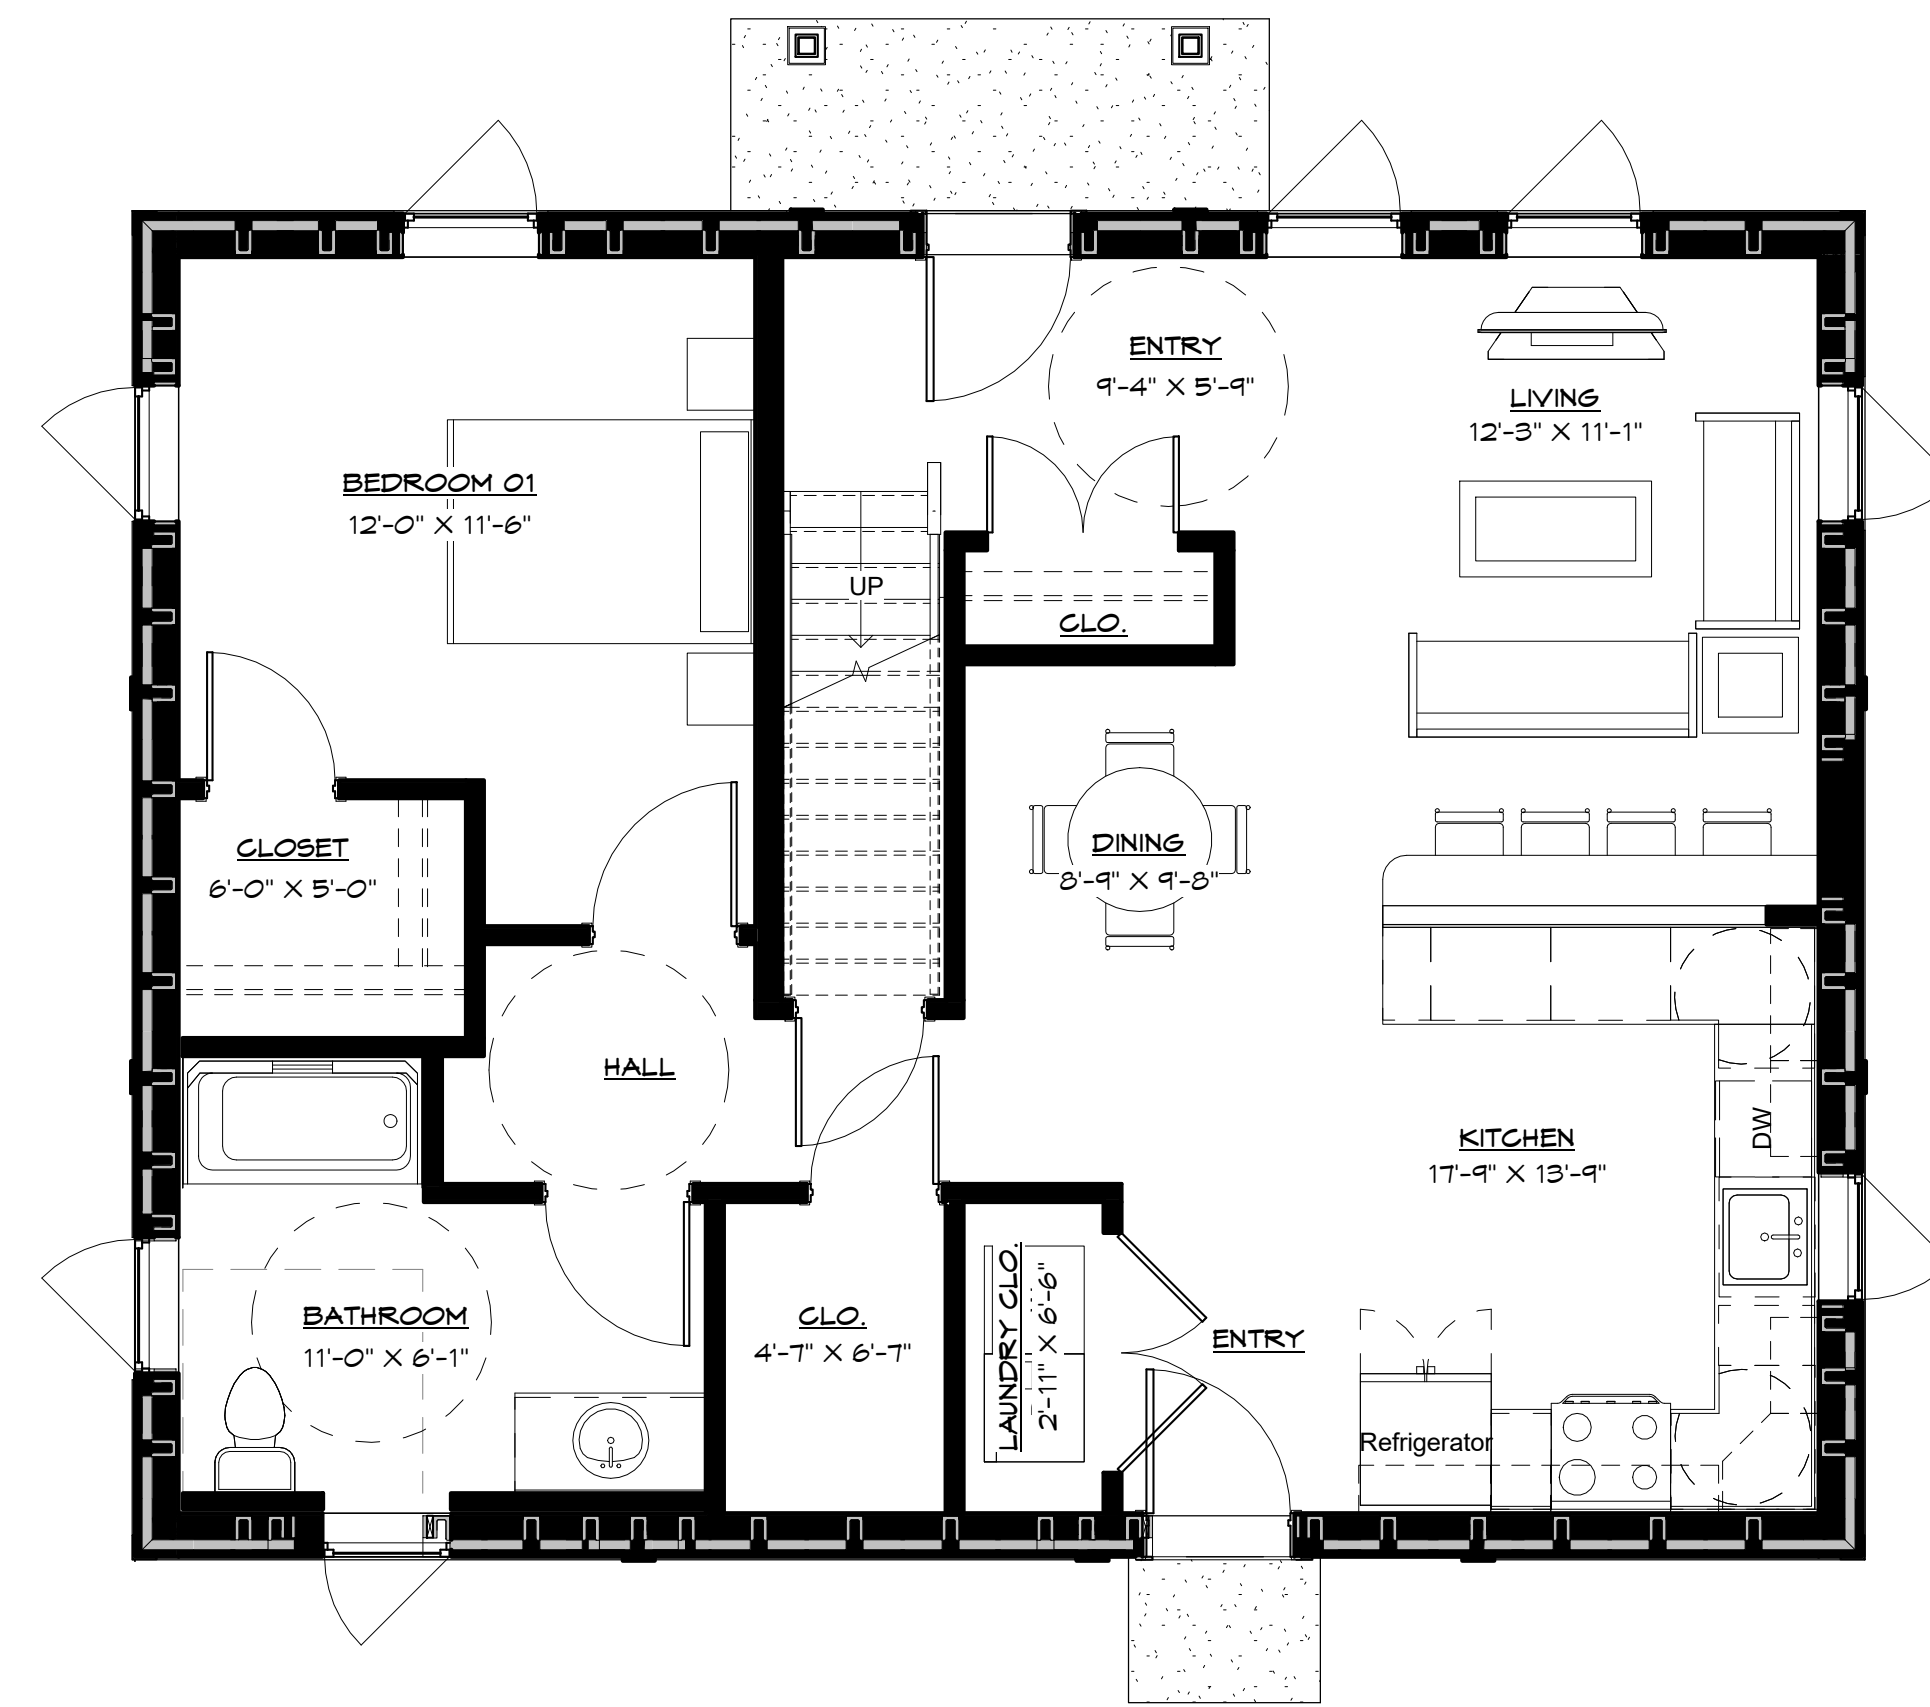

① FIRST FLOOR PRESENTATION
1/4" = 1'-0"



REVISION		
NO	DESC	DATE

FOR PERMIT

PRESENTATION -
CAPE STYLE

DATE ISSUED:
MARCH 11, 2024

SCALE:
1/4" = 1'-0"

A-902



① FIRST FLOOR PRESENTATION
1/4" = 1'-0"

